



THIS DOCUMENT IS SUPPLIED IN STRICT CONFIDENCE AND MUST NOT BE LENT, REPRODUCED OR DISCLOSED TO ANY THIRD PARTY WITHOUT THE WRITTEN CONSENT OF GRAF UK LIMITED

DO NOT SCALE - IF IN DOUBT ASK

NOTES:-

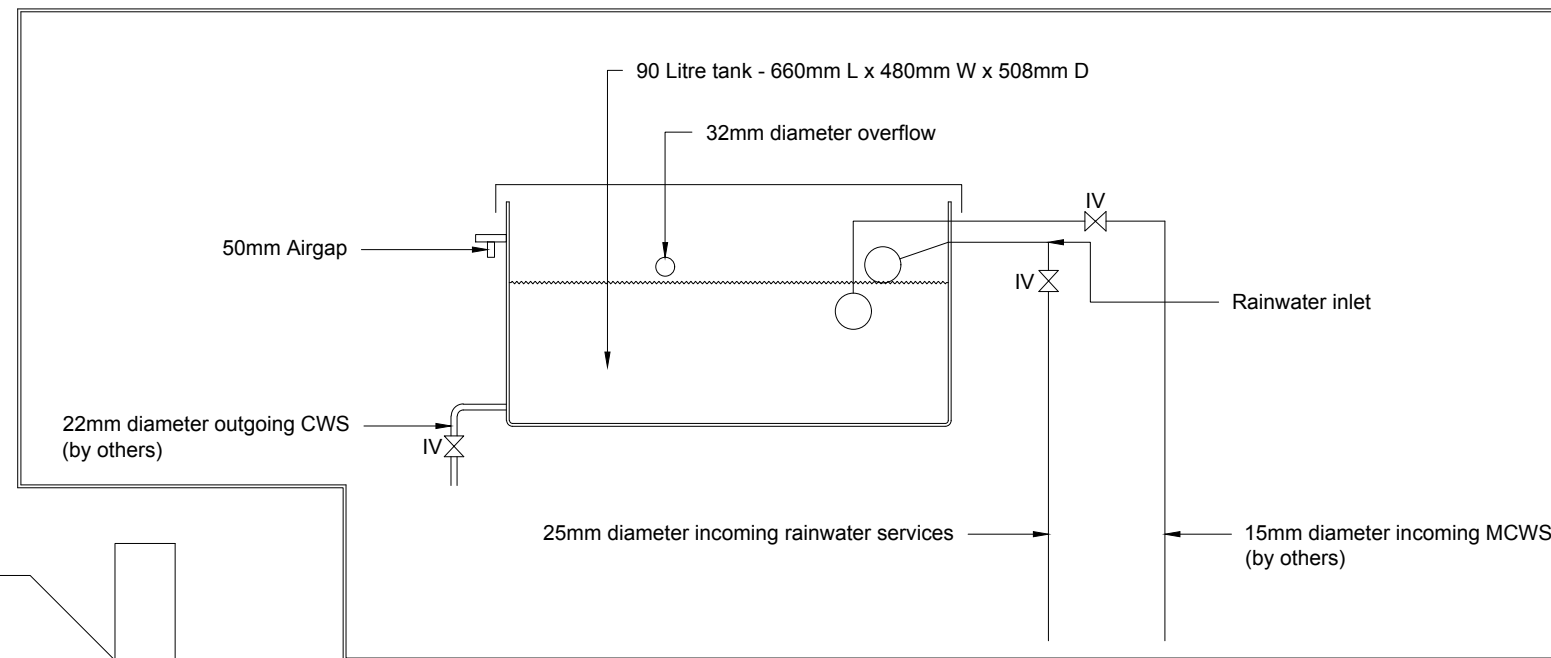

Water Tank Detail

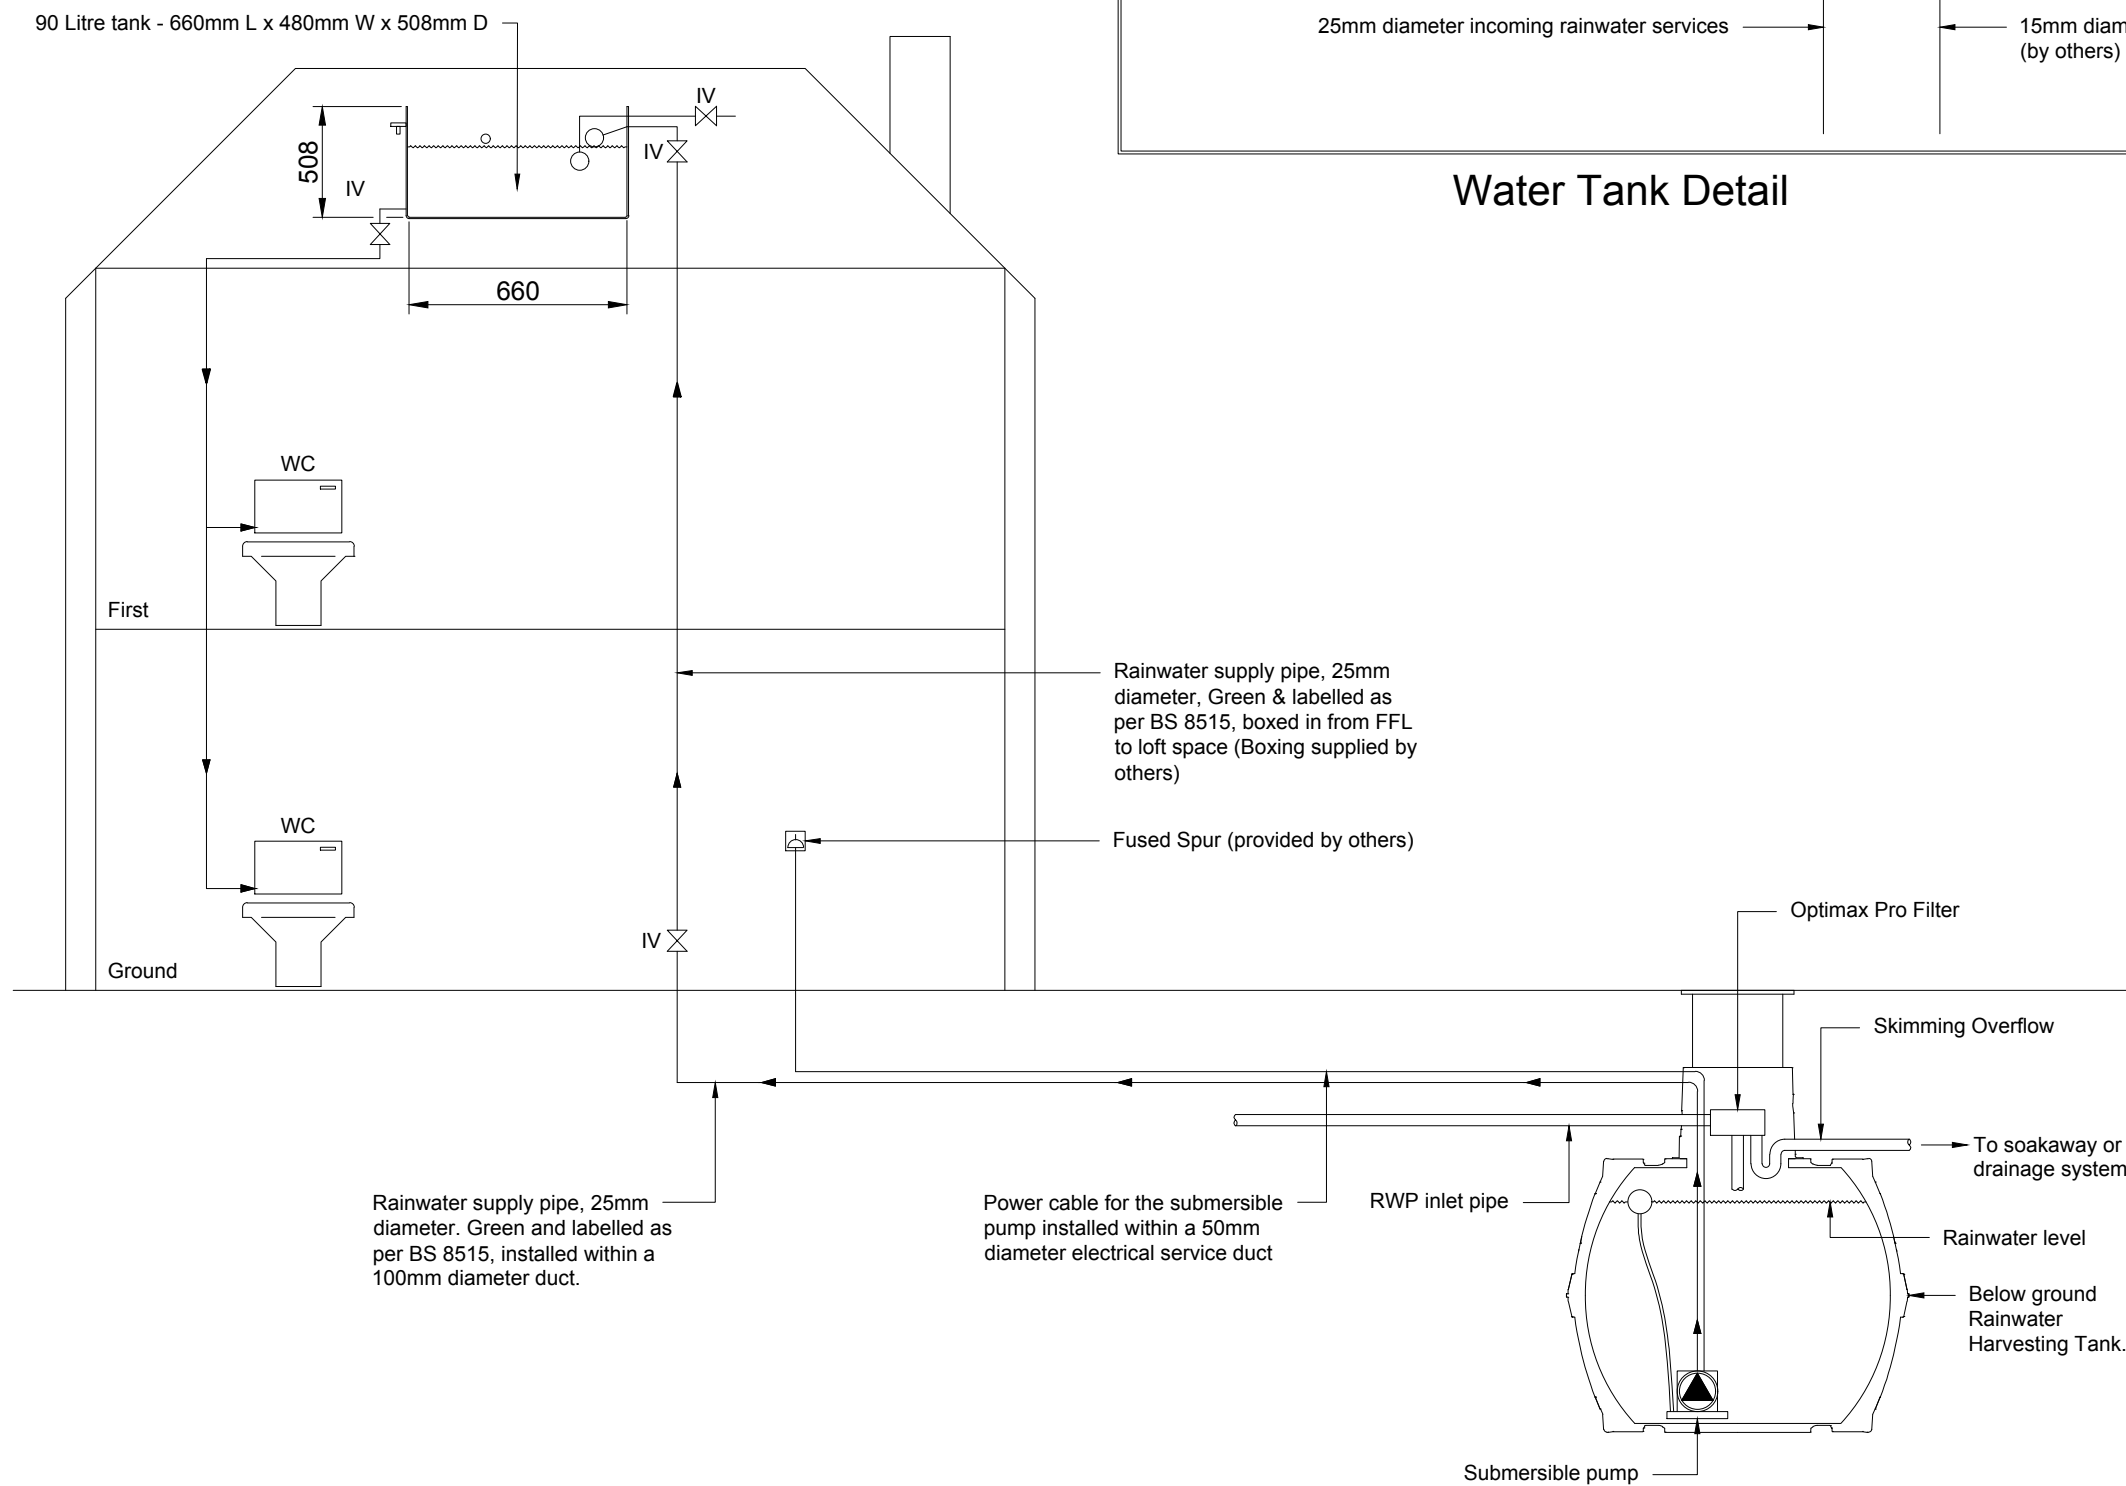

| | | | |
|------|--------------|----|----------|
| P0 | FOR GUIDANCE | DS | 18.04.17 |
| REV. | DESCRIPTION | BY | DATE |

GRAF GRAF UK Limited

Graf UK Limited | Regen House | Beaumont Road | Banbury | OX16 1RH
 T: 01608 661500 F: 01295 211333
 E: info@grafuk.co.uk www.grafuk.co.uk

| | | | |
|-----------|----|---------|----------|
| DRAWN : | DS | DATE : | 18.04.17 |
| CHECKED : | MC | SCALE : | NTS@A3 |

PROJECT
Rainwater Harvesting Schematic

DESCRIPTION
**Indirect Supply System
 With Header Tank**

| | |
|------------------------------|-----------|
| DRAWING No. | REV. |
| Carat_Indirect_System | P0 |