


THIS DOCUMENT IS SUPPLIED IN STRICT CONFIDENCE AND MUST NOT BE LENT, REPRODUCED OR DISCLOSED TO ANY THIRD PARTY WITHOUT THE WRITTEN CONSENT OF SCP WATER MANAGEMENT LIMITED

DO NOT SCALE - IF IN DOUBT ASK

NOTES:-

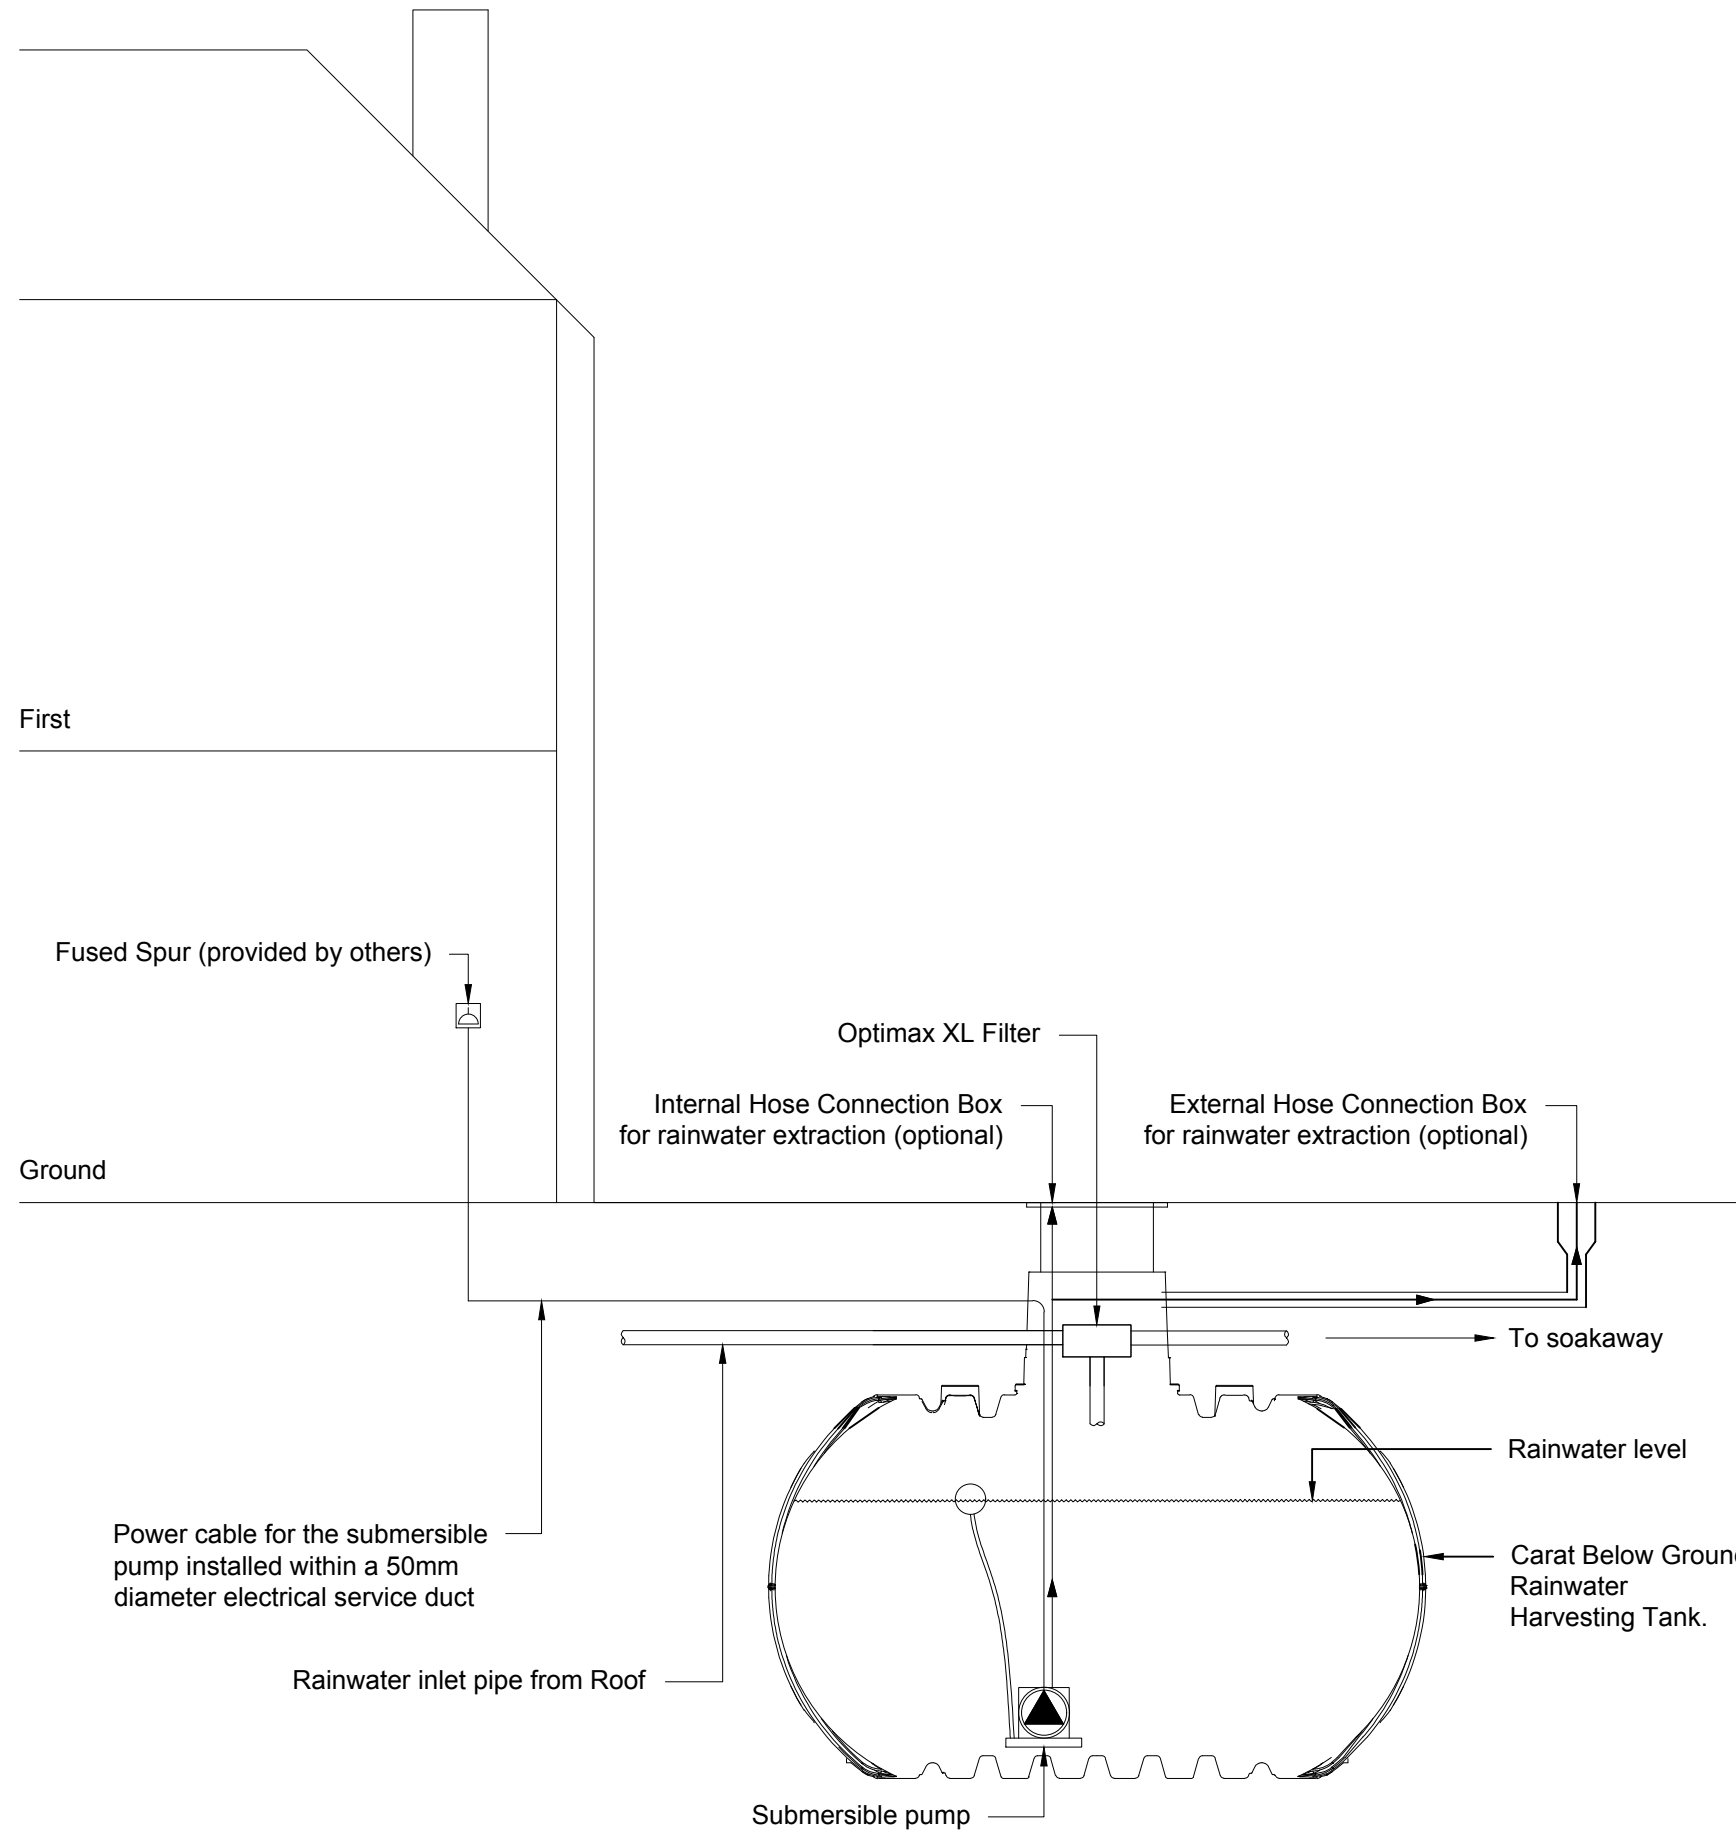

P0	FOR GUIDANCE	DS	02.05.18
REV.	DESCRIPTION	BY	DATE

ISSUE

GRAF GRAF UK Limited

Graf UK Limited | Regen House | Beaumont Road | Banbury | OX16 1RH
 T: 01608 661500 F: 01295 211333
 E: info@grafuk.co.uk www.grafuk.co.uk

DRAWN :	DS	DATE :	02.05.18
CHECKED :	MC	SCALE :	NTS@A3

PROJECT
Rainwater Harvesting Schematic

DESCRIPTION
Carat XL Garden System

DRAWING No.	Garden_System	REV.	P0
-------------	---------------	------	----