



Vorklärung / Schlamm-speicher
pretreatment / sludge storage

Vorklärung / Schlamm-speicher
pretreatment / sludge storage

SBR Reaktor / sbr-reactor

SBR Reaktor / sbr-reactor

A-A

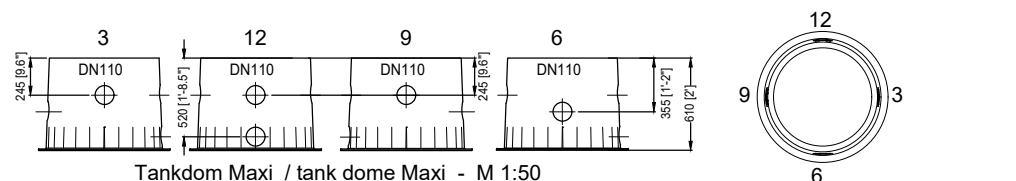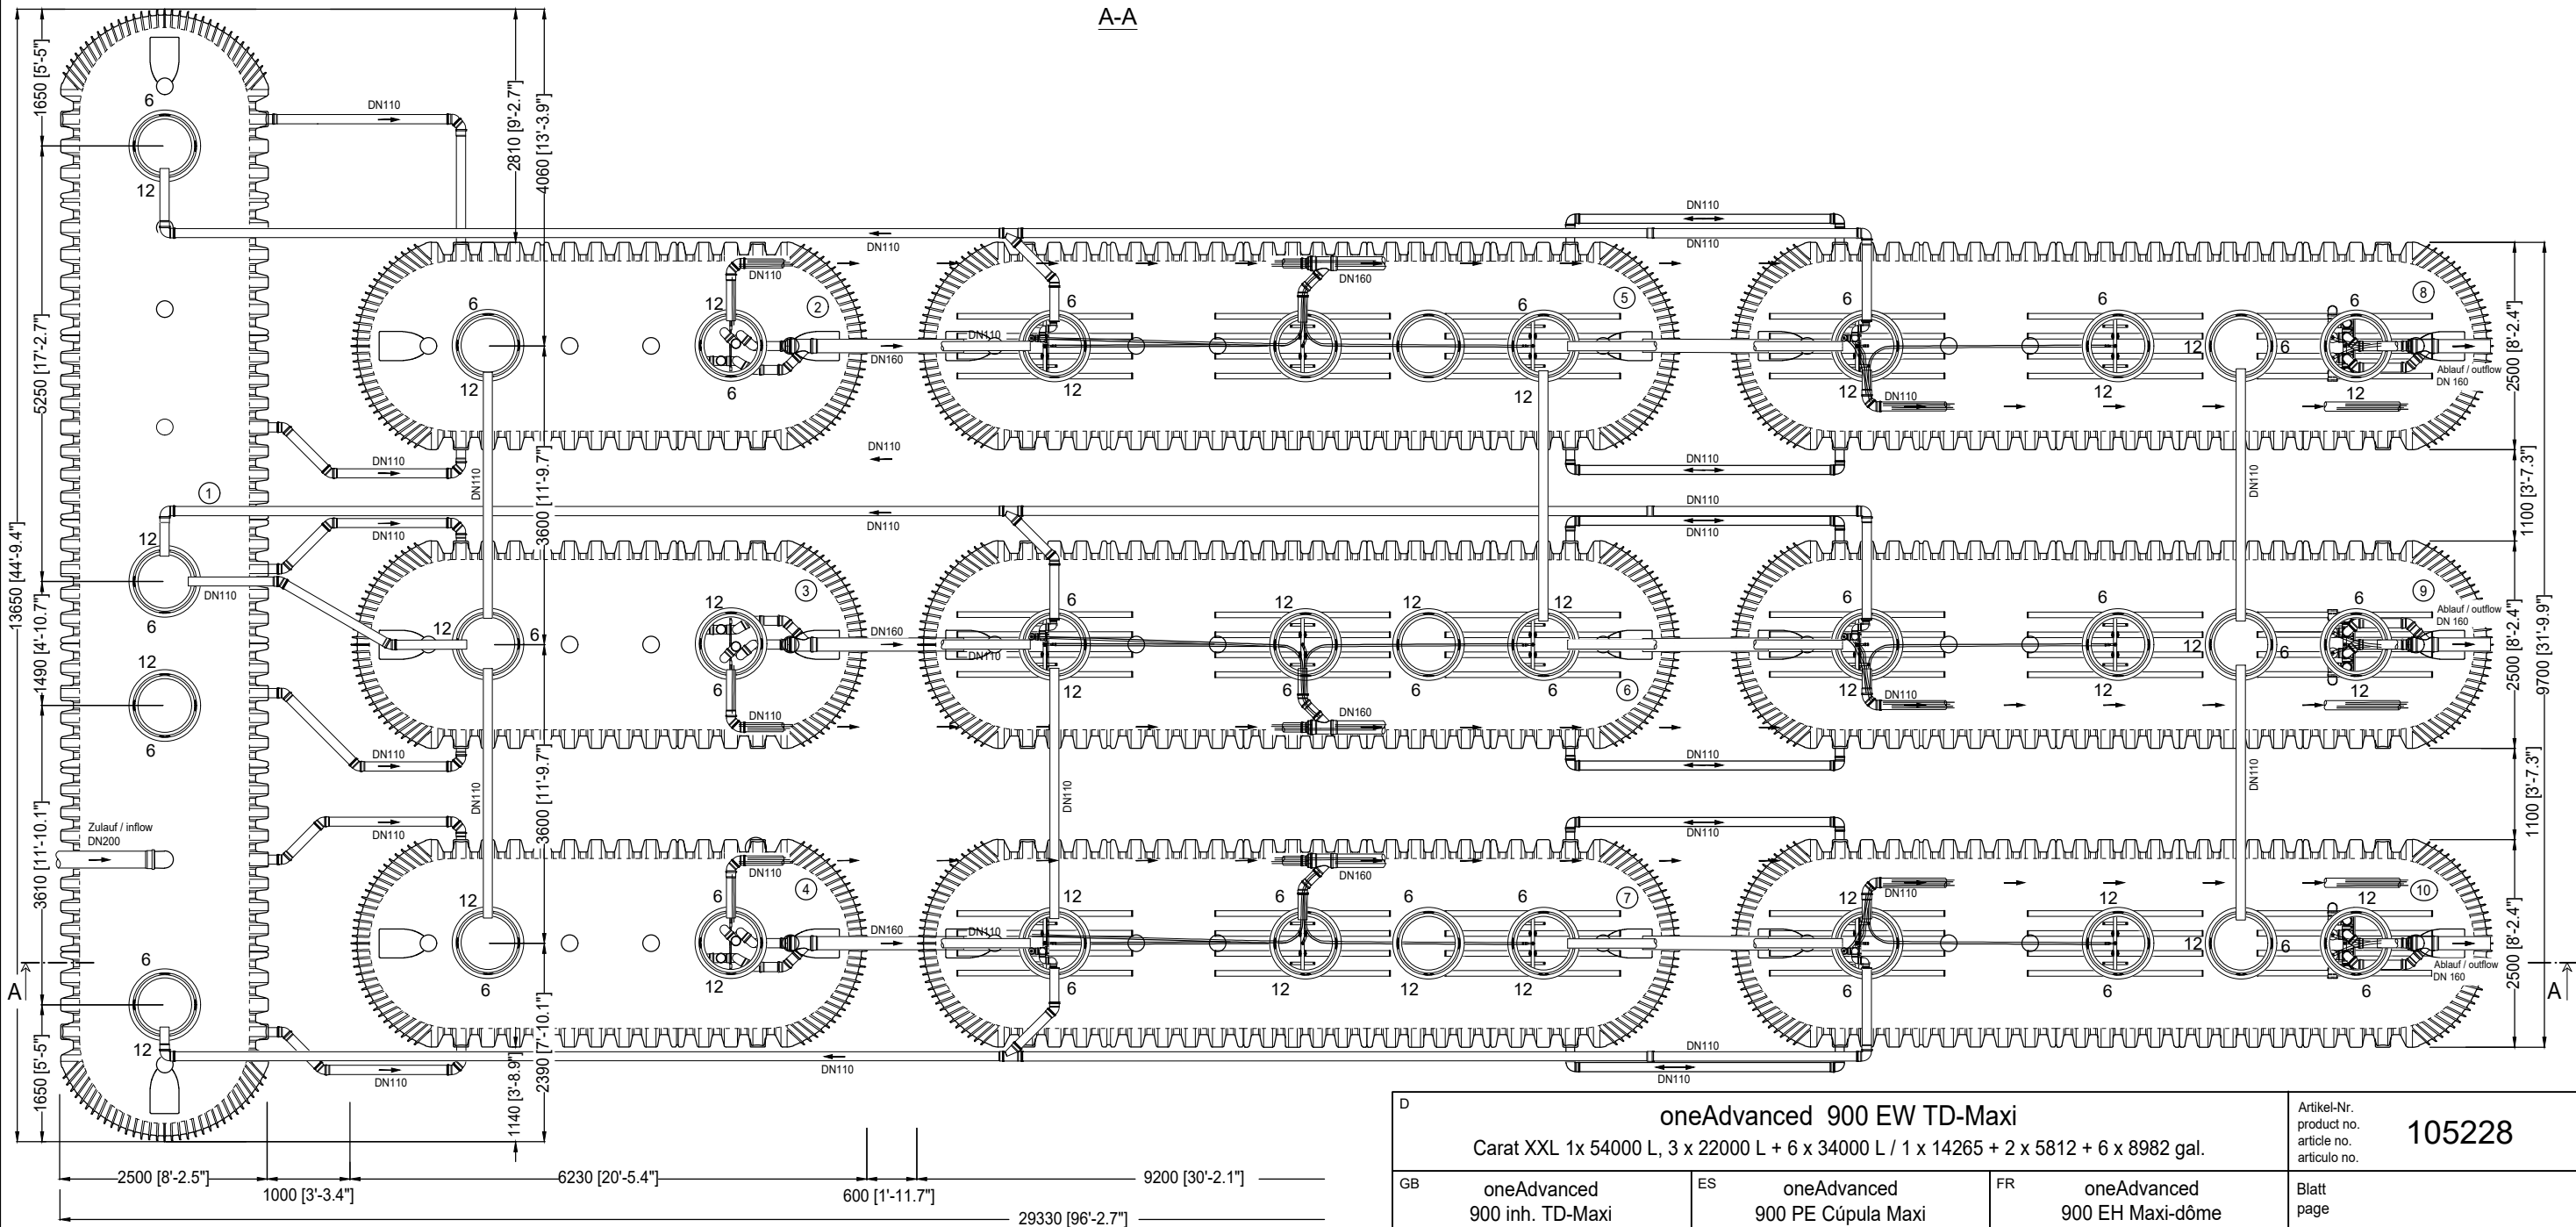

Tankdom Maxi / tank dome Maxi - M 1:50

<p>oneAdvanced 900 EW TD-Maxi Carat XXL 1x 54000 L, 3 x 22000 L + 6 x 34000 L / 1 x 14265 + 2 x 5812 + 6 x 8982 gal.</p>			<p>Artikel-Nr. product no. article no. artículo no.</p> <p>105228</p>			
GB	<p>oneAdvanced 900 inh. TD-Maxi 10 x Carat XXL</p>	ES	<p>oneAdvanced 900 PE Cúpula Maxi 10 x Carat XXL</p>	FR	<p>oneAdvanced 900 EH Maxi-dôme 10 x Carat XXL</p>	<p>Blatt page</p>
gezeichnet drawn	ISC		Gewicht weight	Otto Graf GmbH		
Datum date	2022.11.18		Toleranz tolerance	Carl-Zeiss-Str. 2-6		
Maßstab scale	M 1:80/ 1:50		Einheiten units	DE-79331 Teningen		
			gal. = US gal.	mail@graf.info		
				www.graf.info		

